
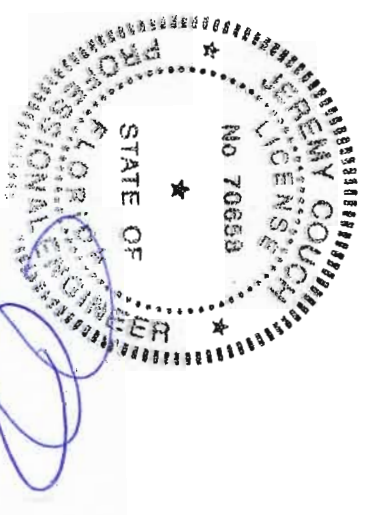


PLATT STREET BRIDGE
 PHASE II MODIFIED
 SOUTH LANE / SIDEWALK CLOSURE

NOTES:
 FOR SETTING OF TEMPORARY BARRIER WALL, USE TEMPORARY LANE CLOSURES DURING OFF-PEAK HOURS ONLY (PER INDEX 613).
 FOR THE MODIFIED CONDITION, WHEN DRUMS ARE IN PLACE, NO DROP OFFS GREATER THAN 3" SHALL OCCUR WITHIN 2FT OF THE REAR OF THE WARNING DEVICE

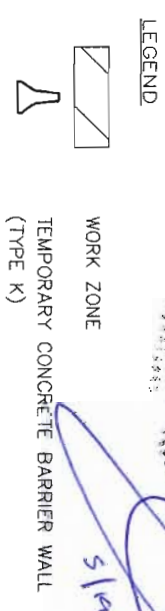


Date	By	Description	Date	By	Description	Drawn by	Checked by	Designed by	Approved by
01/18/2011	JCOUCH	REVISIONS FOR EC GENERAL COMMENTS							
05/19/2011	JCOUCH	PHASE 2 SUBMITTAL							

Date	By	Description

TAMPA CIVIL DESIGN 3333 BRUNNEN ROAD TAMPA, FL 33629-1 (813) 980-5555 PHONE (813) 980-5428 FAX JEREMY COUCH, P.E. #70658		DEPARTMENT OF PUBLIC WORKS 801 E. HENRY BLVD TAMPA, FLORIDA 33602 (813) 251-5000
--	--	---

PROJECT NAME	TRAFFIC CONTROL PLAN TYPICAL SECTIONS MODIFIED PLATT STREET BRIDGE NO. 105500 OVER THE HILLSBOROUGH RIVER
SHEET NO.	108

CONTRACTOR TO COVER ALL OTHER SPEED LIMIT SIGNS

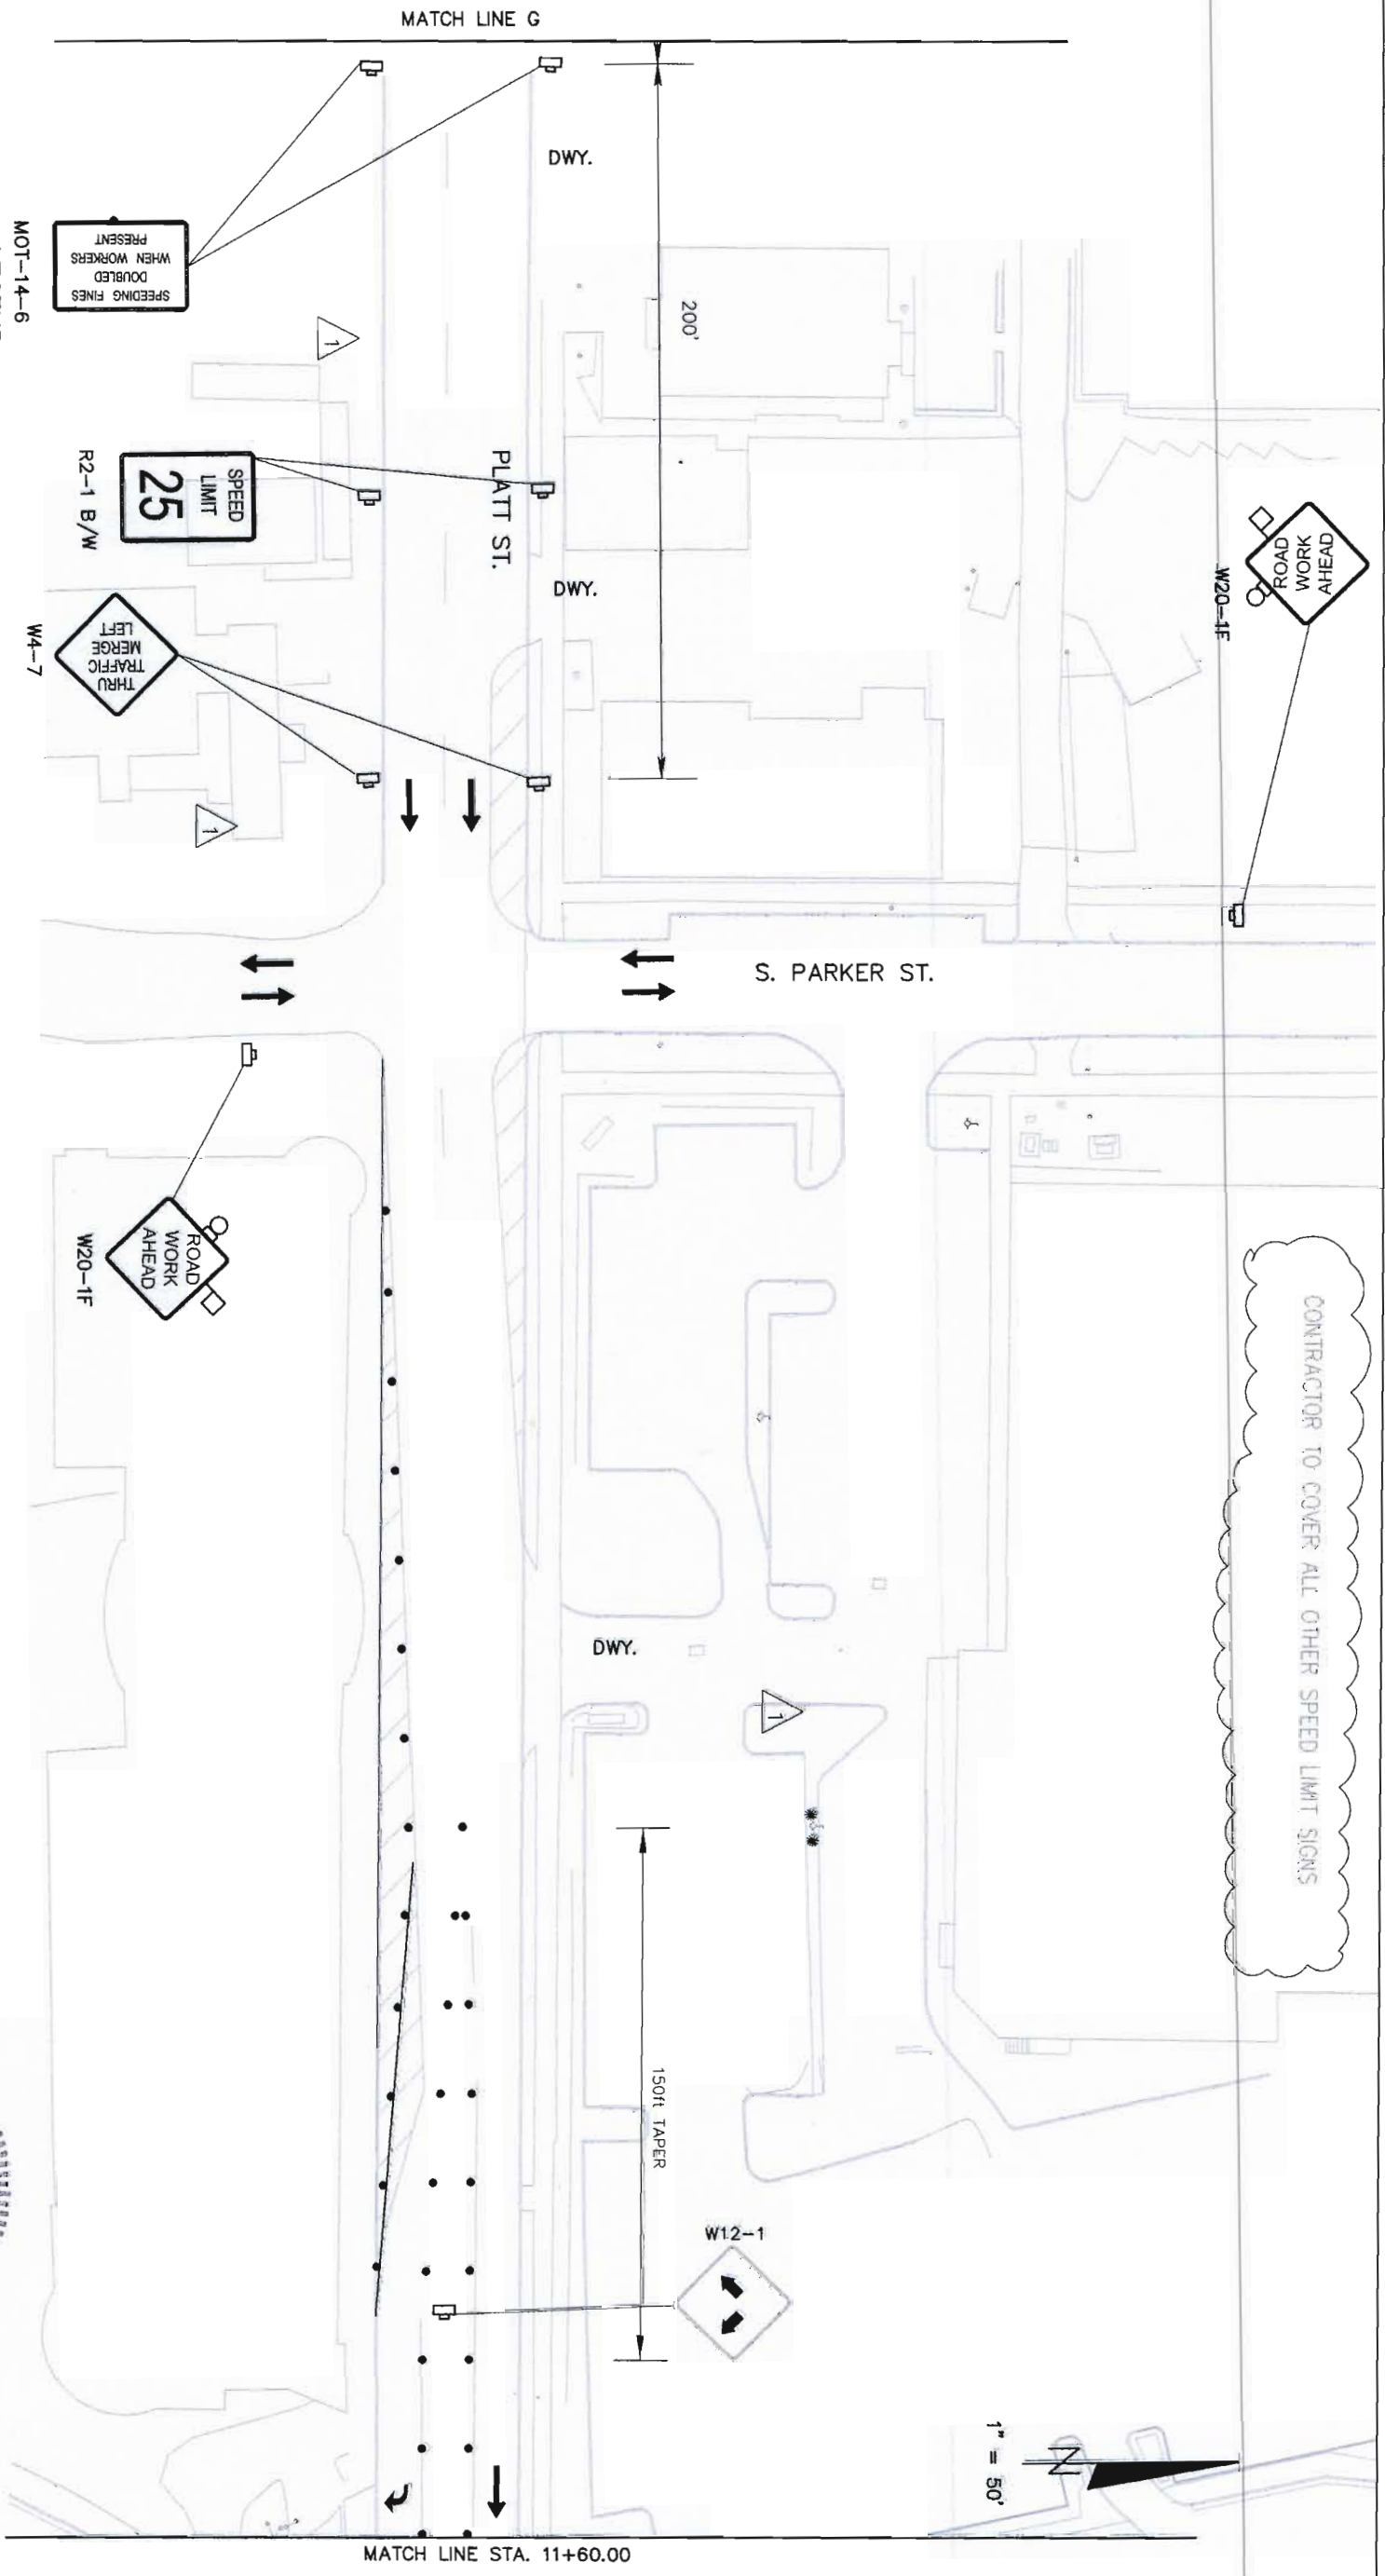

- LEGEND:**
- Lane Identification and Direction of Traffic
 - ▨ Work Area
 - ◇ Sign With 18" x 18" (Min.) Orange Flag And Type B Light
 - ▭ Work Zone Sign
 - ⬇ Advance Warning Arrow Panel
 - ⬆ Type ' Or Type " Barricade Or Vertical Panel Or Drum

- ▣ Type "' Barricade
- ▣ Type "' Barricade (With Flashing Light)
- ▣ Crash Cushion
- ▣ Portable Changeable (Variable)
- ▣ Message Sign
- ▣ Temp. Conc. Barrier Wall (Type K)
- ▣ Temp. Conc. Barrier Wall


PLATT ST.
PHASE II

Date	By	Description	Checked By	Designed By	Approved By
09/19/2011	COUCH	PHASE 2 DESIGN			

REVISIONS	Date	By	Description

---	--

<p>TRAFFIC CONTROL PLAN PLATT STREET</p> <p>PLATT STREET BRIDGE NO. 105500 OVER THE HILLSBOROUGH RIVER</p>	<p>SHEET NO. 25A</p>
--	--------------------------

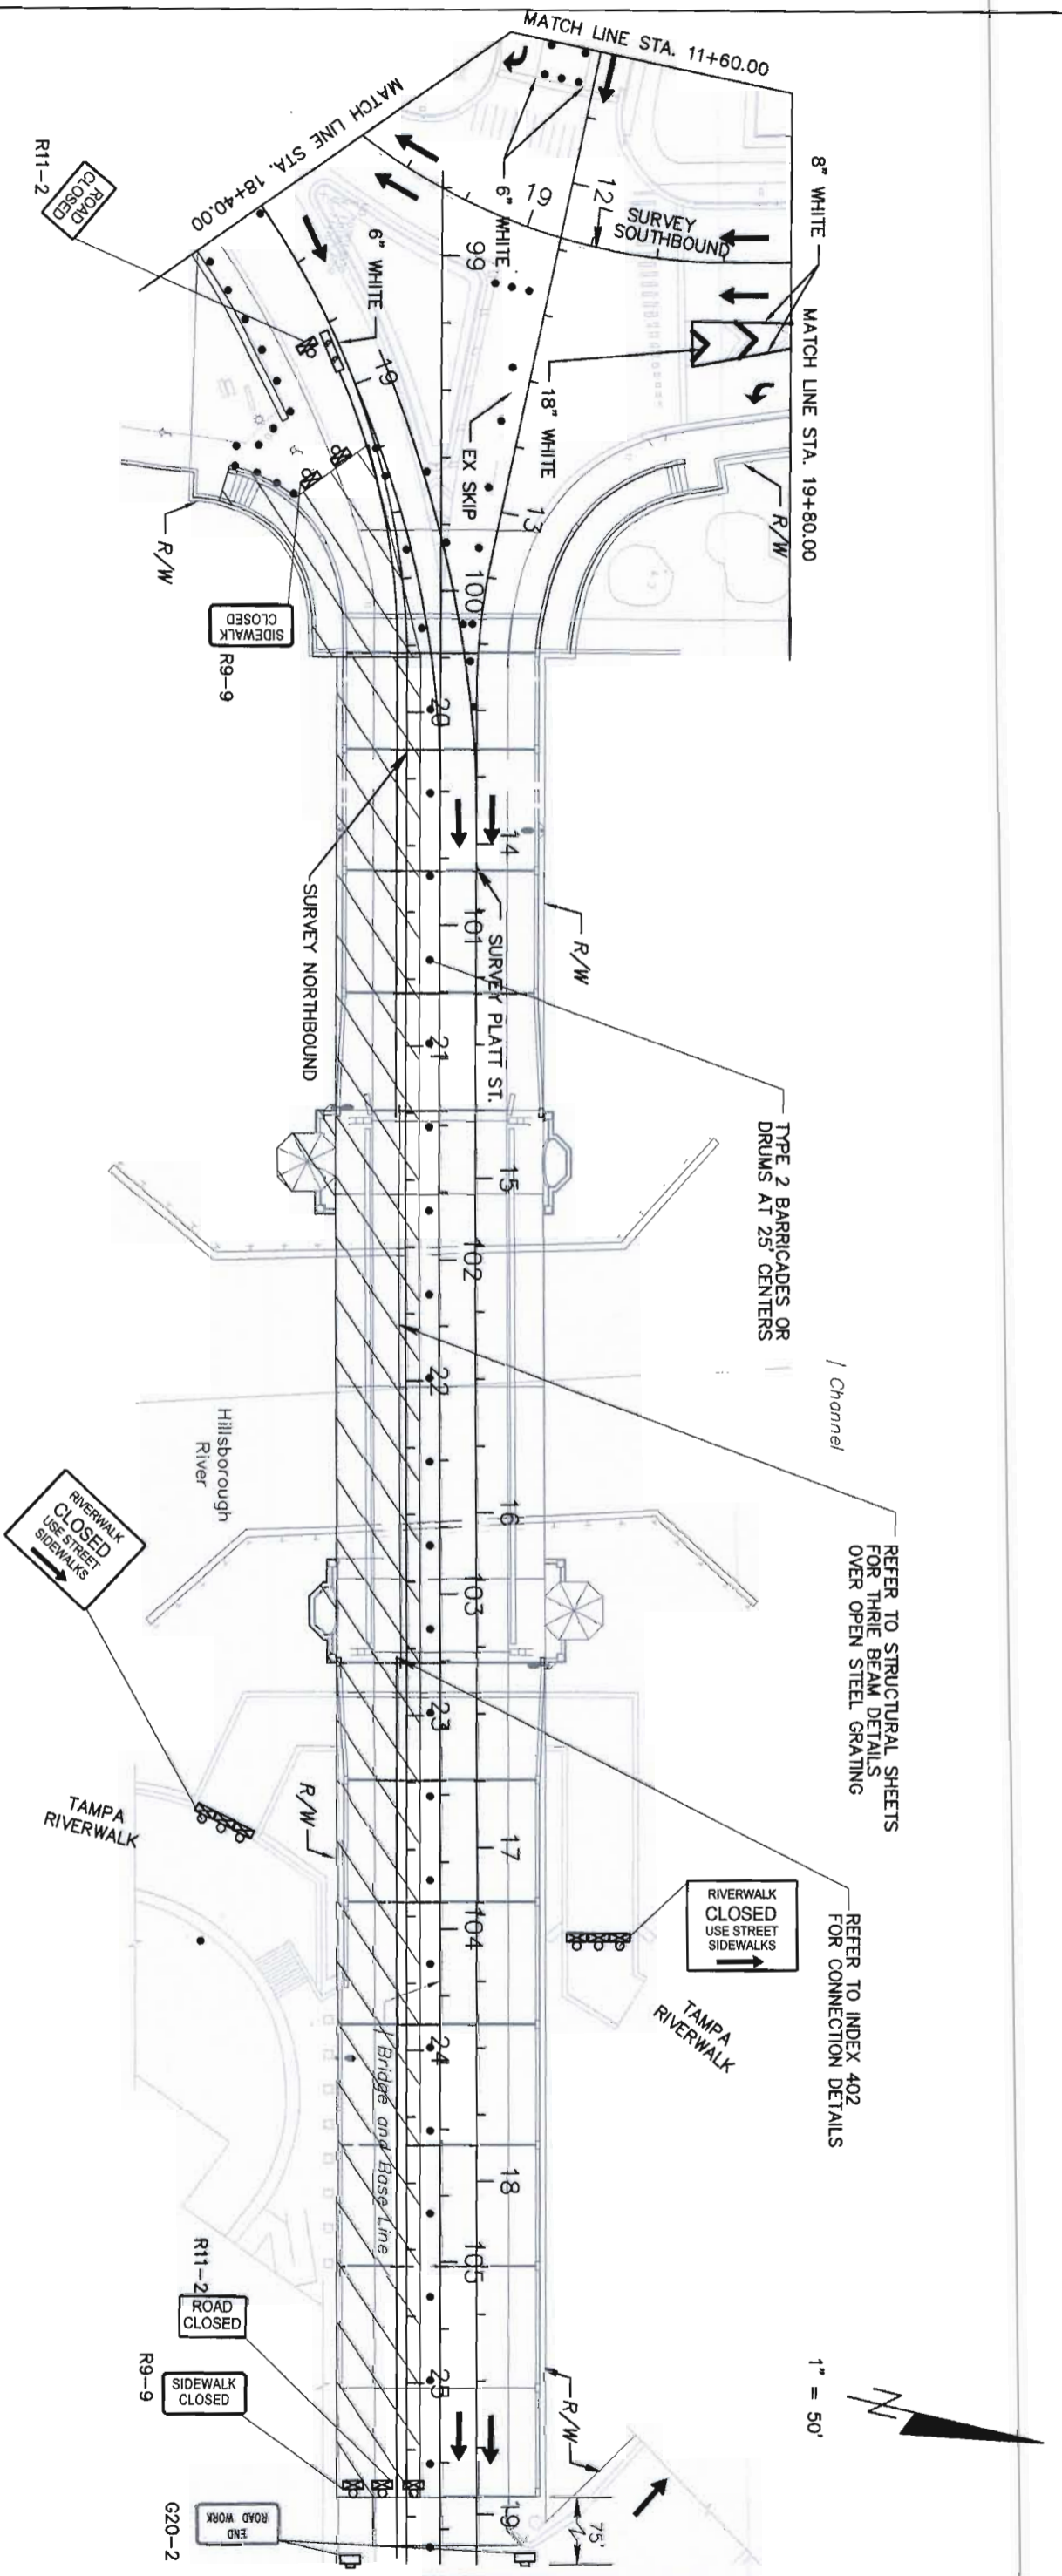

LEGEND:

- Lane Identification and Direction of Traffic
- ▨ Work Area
- ◊ Sign With 18" x 18" (Min.) Orange Flag
- And Type B Light
- Work Zone Sign
- ⚡ Advance Warning Arrow Panel
- Three Beam Guardrail
- Type 1 Or Type 2 Barricade Or Vertical Panel Or Drum (With Steady Burning Light at Night Only)
- ▣ Type 3 Barricade
- ▣ Type 3 Barricade (With Flashing Light)
- ▣ Crash Cushion
- ▣ Portable Changeable (Variable) Message Sign
- ▣ Temp. Conc. Barrier Wall (Type K)
- ▣ Temp. Conc. Barrier Wall

NOTE:

MAINTAIN ACCESS TO PEDESTRIAN TUNNEL WHEN POSSIBLE. SIGN SHALL READ "PEDESTRIAN TUNNEL OPEN" AS APPLICABLE AND AS DIRECTED BY THE ENGINEER. DIRECT PEDESTRIAN TRAFFIC TO THE NORTH SIDEWALK VIA PEDESTRIAN TUNNEL DIRECT PEDESTRIAN RIVERWALK TRAFFIC TO THE NEAREST OPEN SIDEWALK AT STREET LEVEL.

PLATT ST.
PHASE II

Date	6/19/2011	Revision	PHASE 2 DESIGN
Drawn by	JCOLOH	Checked by	
Designed by		Approved by	

TAMPA CIVIL DESIGN
5305 BRUNNEN ROAD
TAMPA, FL 33634
(813) 260-5555 PHONE
(813) 488-0228 FAX
JEREMY COLOH, P.E. #70658



TRAFFIC CONTROL PLAN
PLATT STREET BRIDGE
PLATT STREET BRIDGE
OVER THE HILLSBOROUGH RIVER