






# SECTION 8, TOWNSHIP 28 SOUTH, RANGE 19 EAST

## HILLSBOROUGH COUNTY FLORIDA

### MAP OF SURVEY

#### UNIVERSITY CLUB APARTMENTS

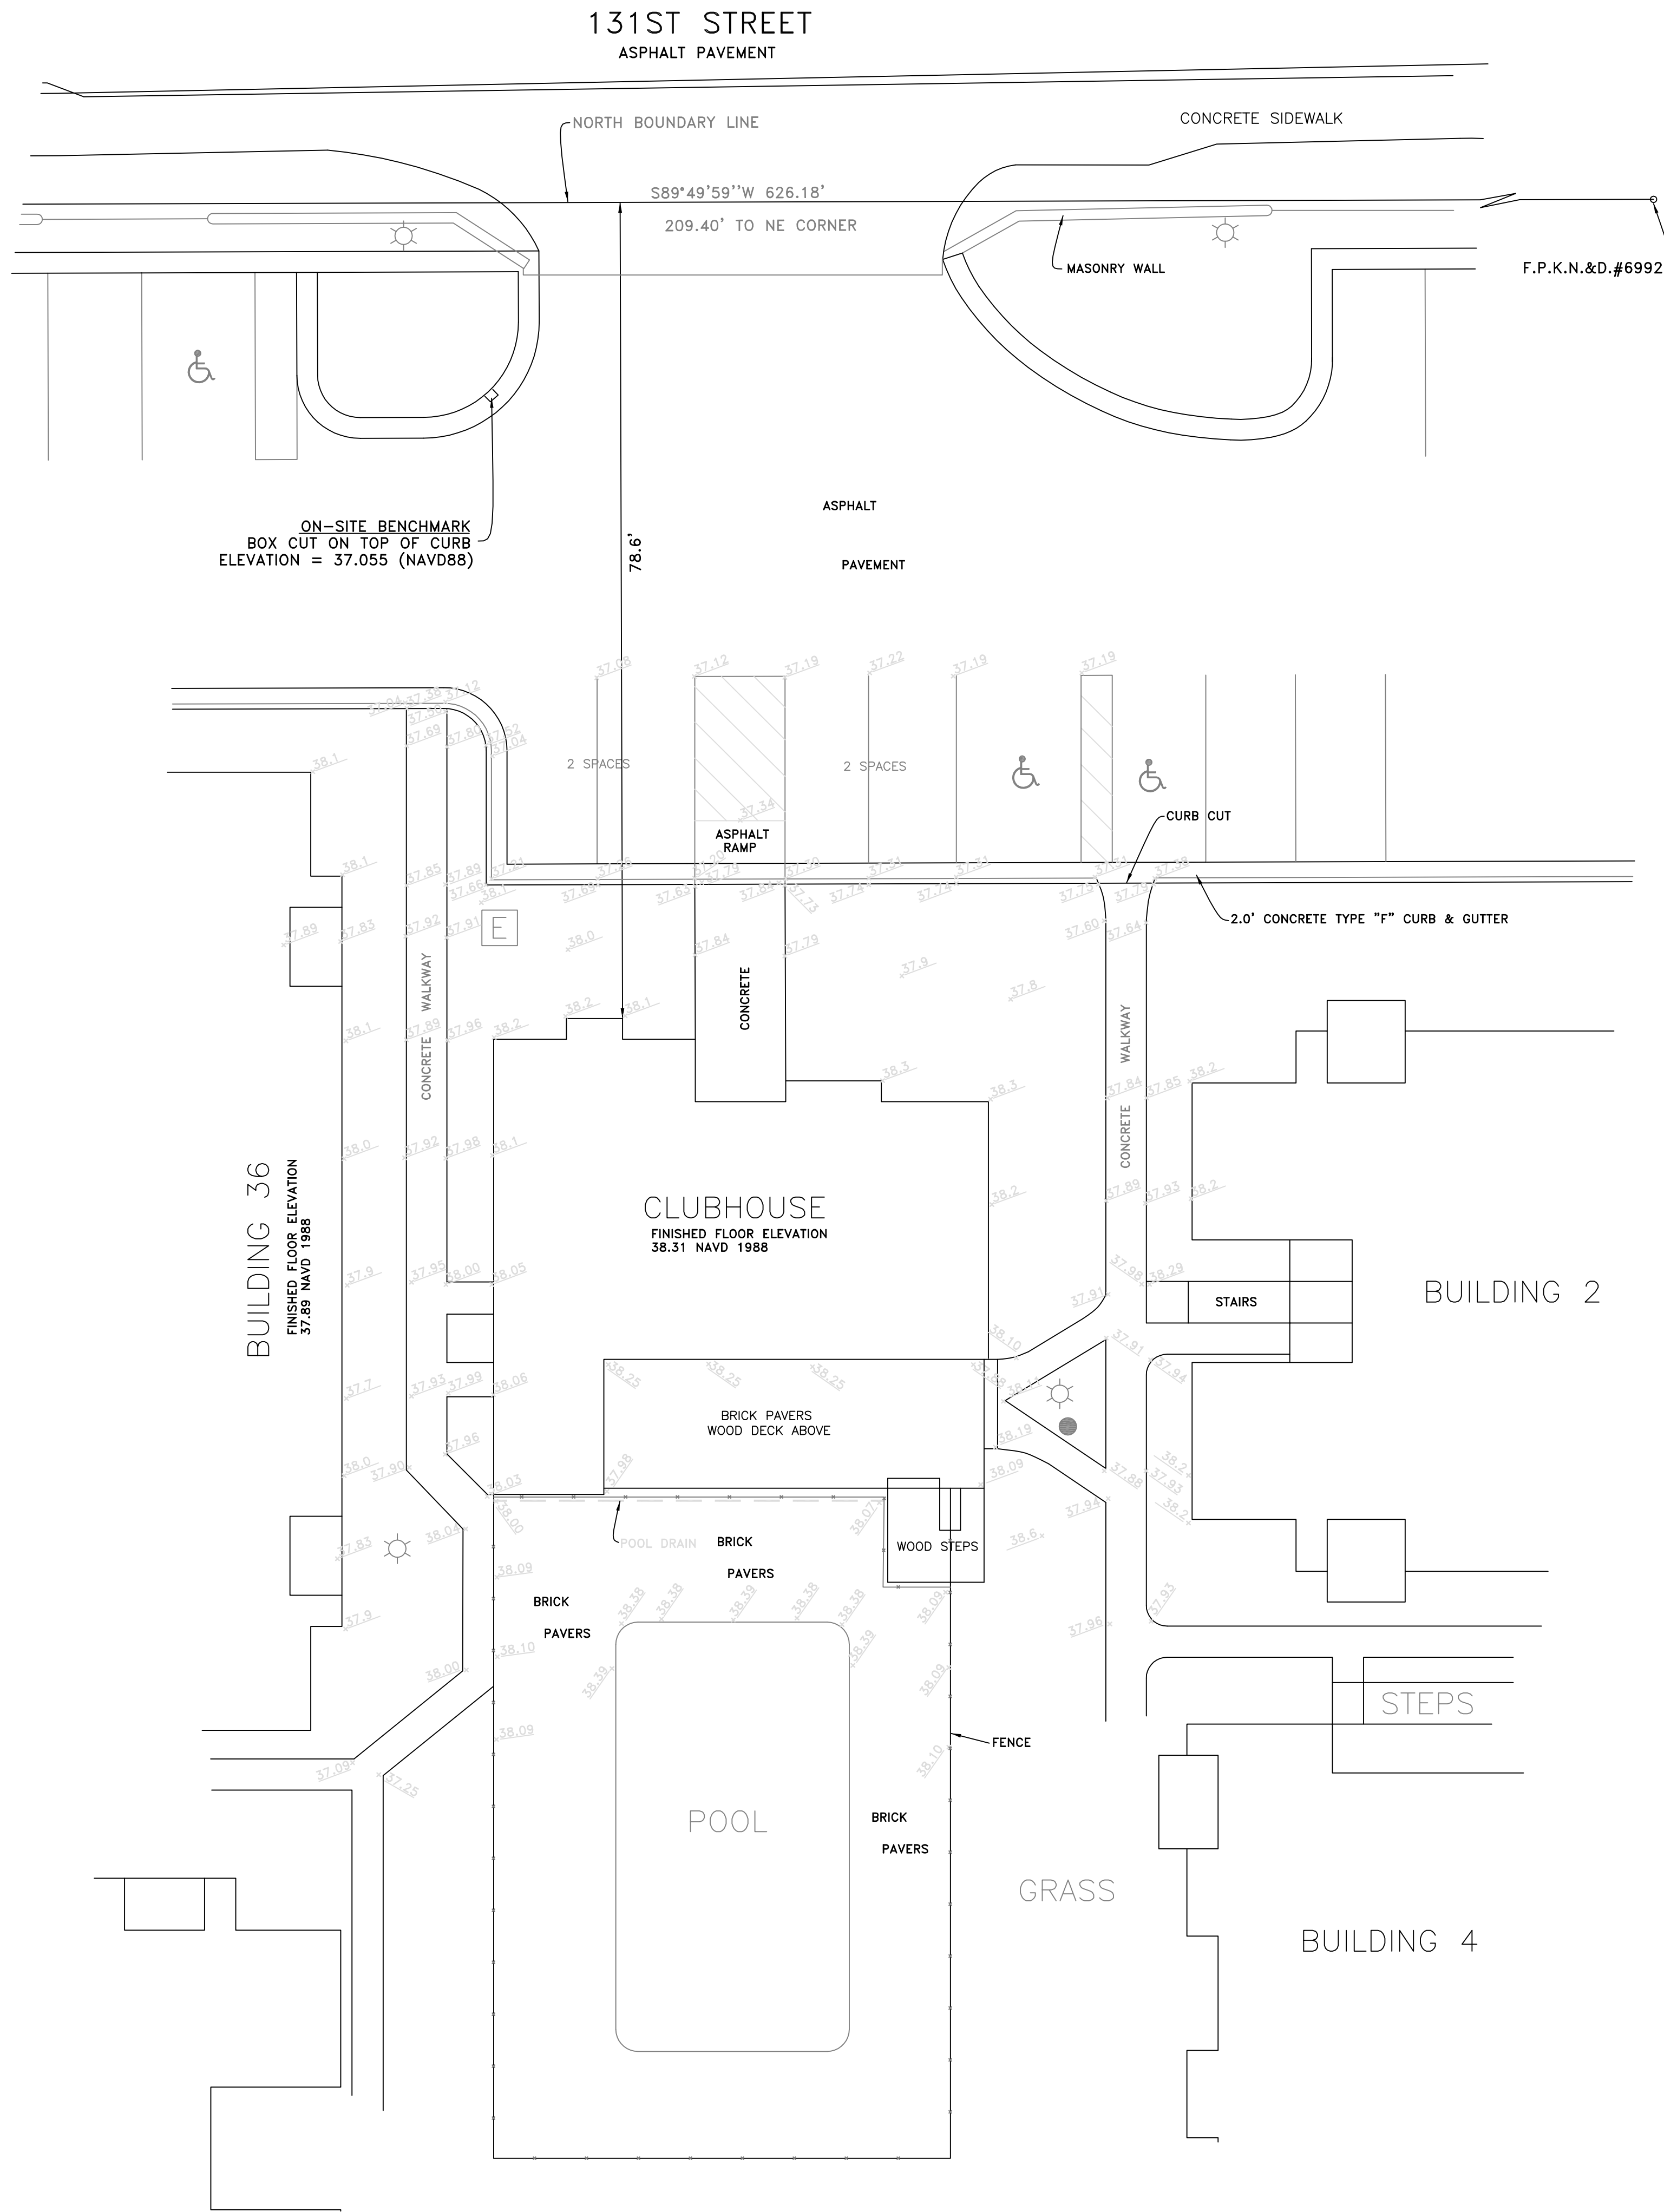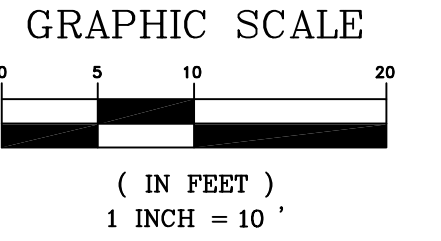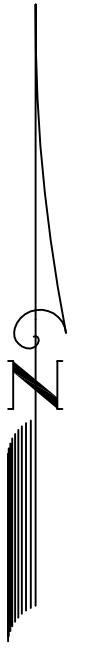

LEGEND	
F.	= Found
S.	= Set
I.P.	= Iron Pipe
I.R.	= Iron Rod
C.M.	= Concrete Monument
C.	= Capped
N. & D.	= Nail & Disk
P.K.N.	= P.K. Nail
R.R.S.	= Railroad Spike
(P)	= Plat
(F)	= Field
(D)	= Deed
(C)	= Calculated
⊕	= Power Pole
OHW	= Overhead Wires
W/C	= Witness Corner

- NOTES:
- 1) Underground utilities and/or encroachments if any not located.
  - 2) This survey was performed without the benefit of a "Title Search".
  - 3) Meridian based on the north boundary of the subject property bearing S89°49'59"W per record description.
  - 4) There may be additional easements and/or restrictions not shown on this survey that can be found in the Public Records of Hillsborough County, Florida.
  - 5) This survey was prepared expressly for the persons and or entities named and only for the original purpose, no other person or entity is entitled to use this survey for any purpose whatsoever without the express written consent of D&E Surveying, Inc.

**BENCHMARK REFERENCE:**  
 HILLSBOROUGH COUNTY VA-608  
 ELEVATION = 40.66 NAVD 1988

NOTE:  
 Elevations shown hereon are in feet  
 and refer to N.A.V.D. 1988.


**PARTIAL TOPOGRAPHIC SURVEY 7-8-10**

I hereby certify that this plot accurately represents a survey of the lands shown and described hereon, and meets or exceeds the Minimum Standard Requirements of Chapter 61G17-6 Florida Administrative Code pursuant to Chapter 472.

Darrell Copeland \_\_\_\_\_ Date  
 Registered Land Surveyor  
 Florida Certificate #4529

NOT VALID WITHOUT THE SIGNATURE AND THE ORIGINAL RAISED SEAL OF A FLORIDA LICENSED SURVEYOR AND MAPPER.

FILE NO. SHEET 1 OF 1

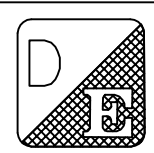

**D & E SURVEYING, INC.**

111 FLAMINGO DRIVE \* APOLLO BEACH, FLORIDA 33572 (LB#4887) (813) 645-3098

UNIVERSITY CLUB APARTMENTS

PARTIAL TOPOGRAPHIC

ENGINEERING		SURVEY	
DRAWN	SCALE	FIELD BOOK	REVISION
DARRELL	1" = 10'	FILE	
DESIGN TEAM	PROJECT #	PAGE	
	10-164		
CHECKED	DATE	C OF P	
	7-8-10	DWC	
SHEET FILE NAME	DRAWINGS\10-000\100\10-164.DWG		